




OPTIONAL PORCH

CEILING
8'-0"
FLOOR

CEILING
FLOOR

2852-RANCH
FRONT ELEVATION

 


Custom Building Systems LLC
200 Custom Ave
Middleburg, PA 17842
(888) 553-1414
www.custombuildingsystems.net

BUILDER		CUSTOMER	
CITY	CBS RANCH	CITY	BARCELO
WIND SPEED	COUNTY	COUNTY	STATE
???	???	SNOW LOAD	???
MPH	VULT	FILE NO.	BARCELO RENDERED
ORDER #	SERIAL #	SERIAL NO.	STATE
			STATE
			SQ. FT.
			???

DATE:	DRAWN BY:	STATUS:
00/00/00	INIT	STAT

JOHNT 6/15/2026 3:40:26 PM

ACTUAL HOUSE MAY VARY FROM ELEVATION-ACCESS TO GRADE ON-SITE BY OTHERS

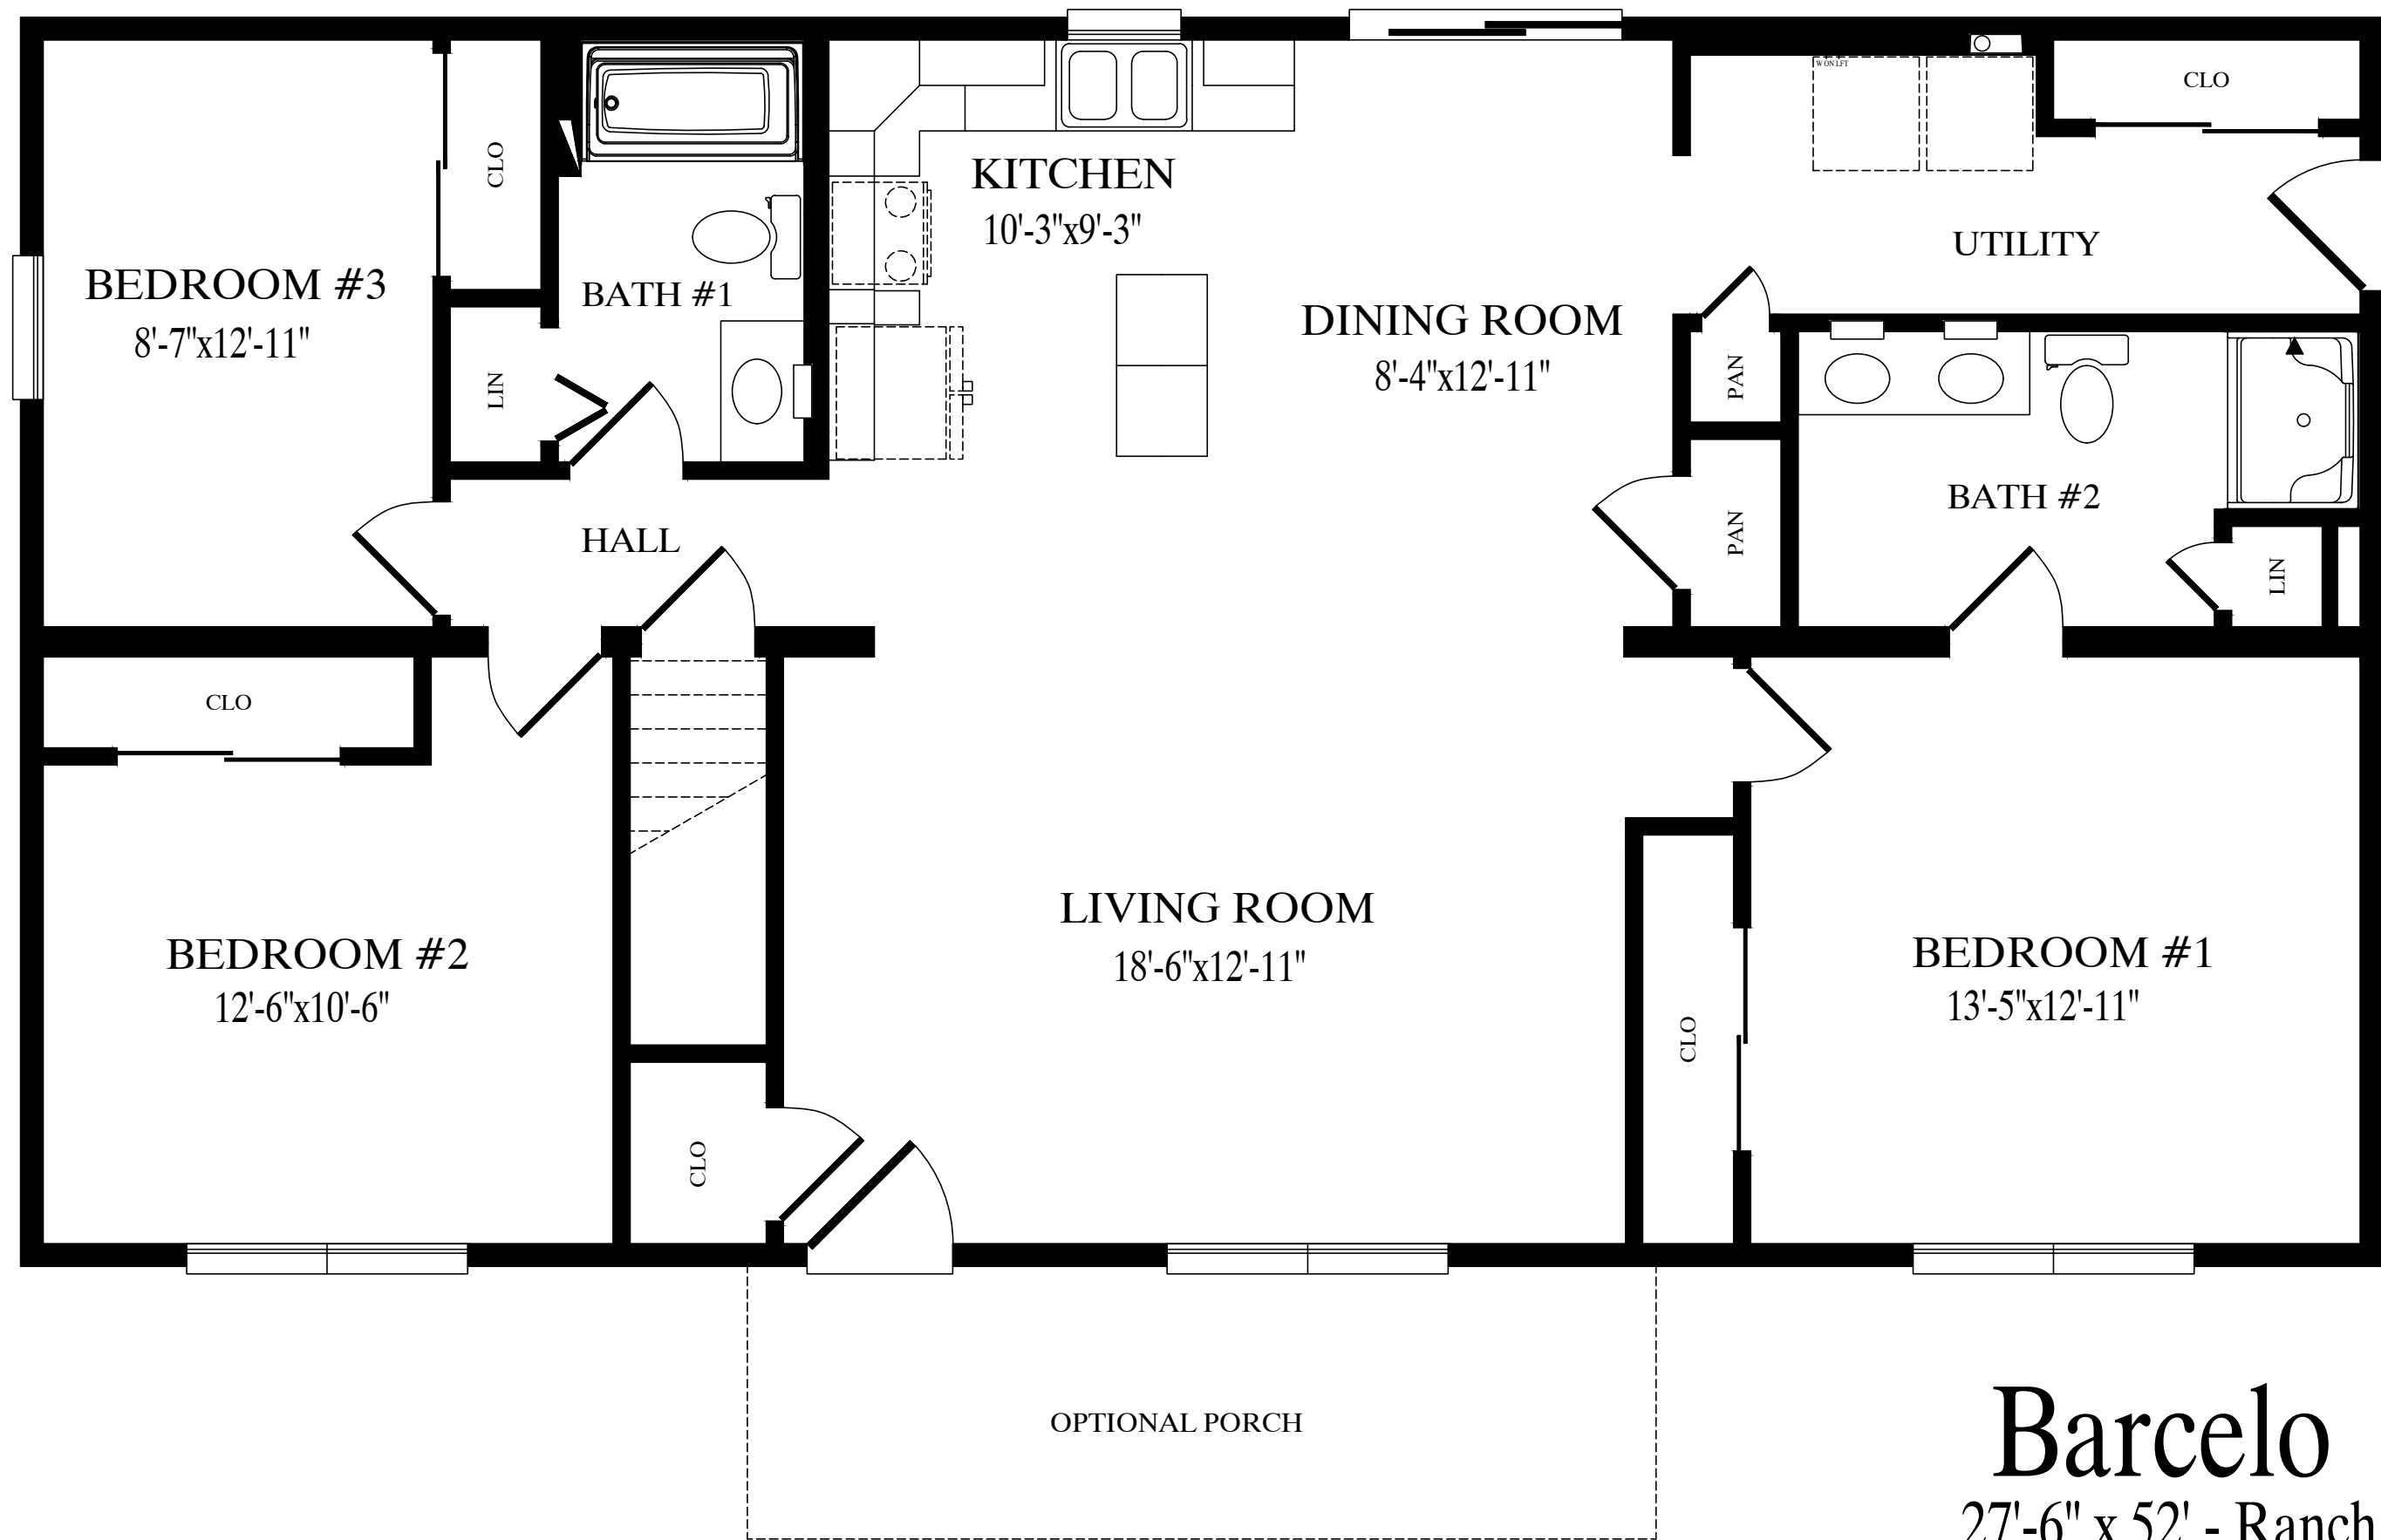

Barcelo
 27'-6" x 52' - Ranch
 1430 Sq. Ft.