


2856-CBS RANCH
FRONT ELEVATION

 


Custom Building Systems LLC
200 Custom Ave
Middleburg, PA 17842
(888) 553-1414
www.custombuildingsystems.net

BUILDER		CUSTOMER	
CITY	CBS-MODEL	CITY	LYCOMING RENDERED
WIND SPEED	CITY	COUNTY	STATE
ORDER NO.	SNOW LOAD	SNOW LOAD	SQ. FT.
ORDER #	SERIAL #	FILE NO.	LYCOMING RENDERED

DATE:	DRAWN BY:	STATUS:
00/00/00	INIT	STAT

MIKEC 11/17/2025 1:39:11 PM

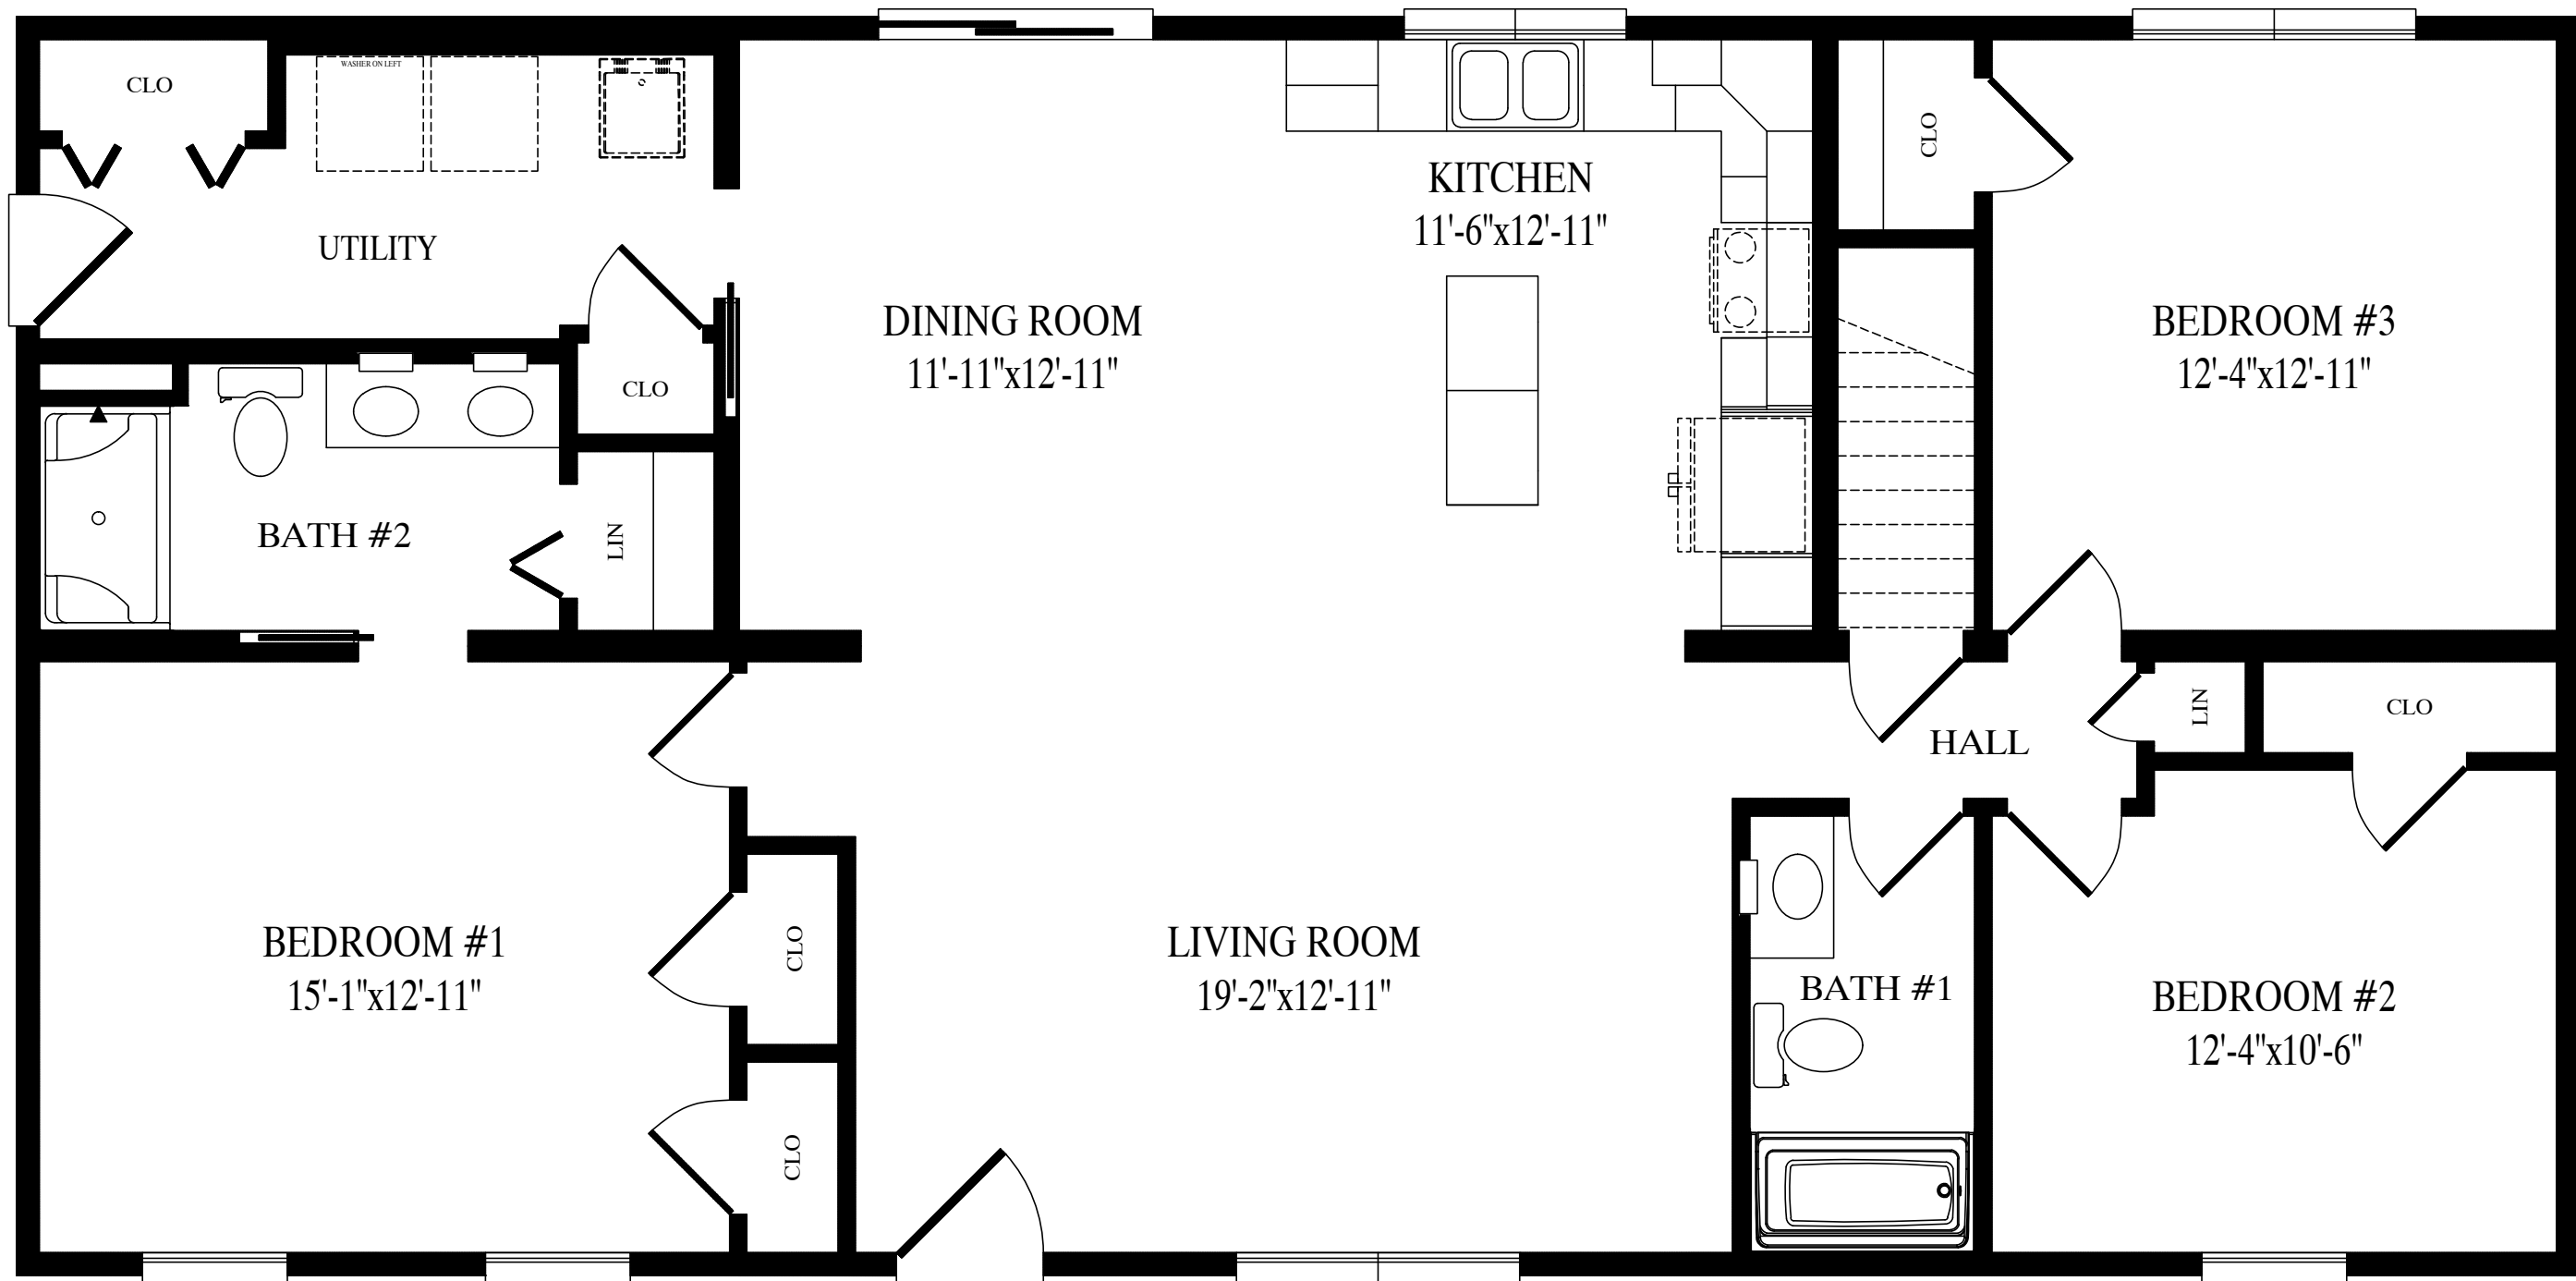

Lycoming
 27'-6" x 56'-0" Ranch
 1540 sq. ft.