

CEILING

8'-0"

FLOOR

CEILING

8'-0"

FLOOR

CEILING

FLOOR

CEILING

FLOOR

GREGO7/14/20261:31:11 PM

ACTUAL HOUSE MAY VARY FROM ELEVATION—ACCESS TO GRADE ON—SITE BY OTHERS

2863—TWO STORY
FRONT ELEVATION

MBSP

MODULAR BUILDING
SYSTEMS OF PA

Custom Building Systems LLC
200 Corporate Center
Middleburg, PA 17842
(888) 553-1414
www.custombuildingsystems.net

STATUS:

STAT

DRAWN BY:

INIT

DATE:

00/00/00

BUILDER

CBS TWO STORY

CITY

CUSTOMER

NEW ORLEANS

STATE

WIND SPEED

???

MPH

VULT

SNOW LOAD

???

SQ. FT.

ORDER NO.

SERIAL NO.


FILE NO.

NEW ORLEANS


RENDERED

PAGE:

2.1

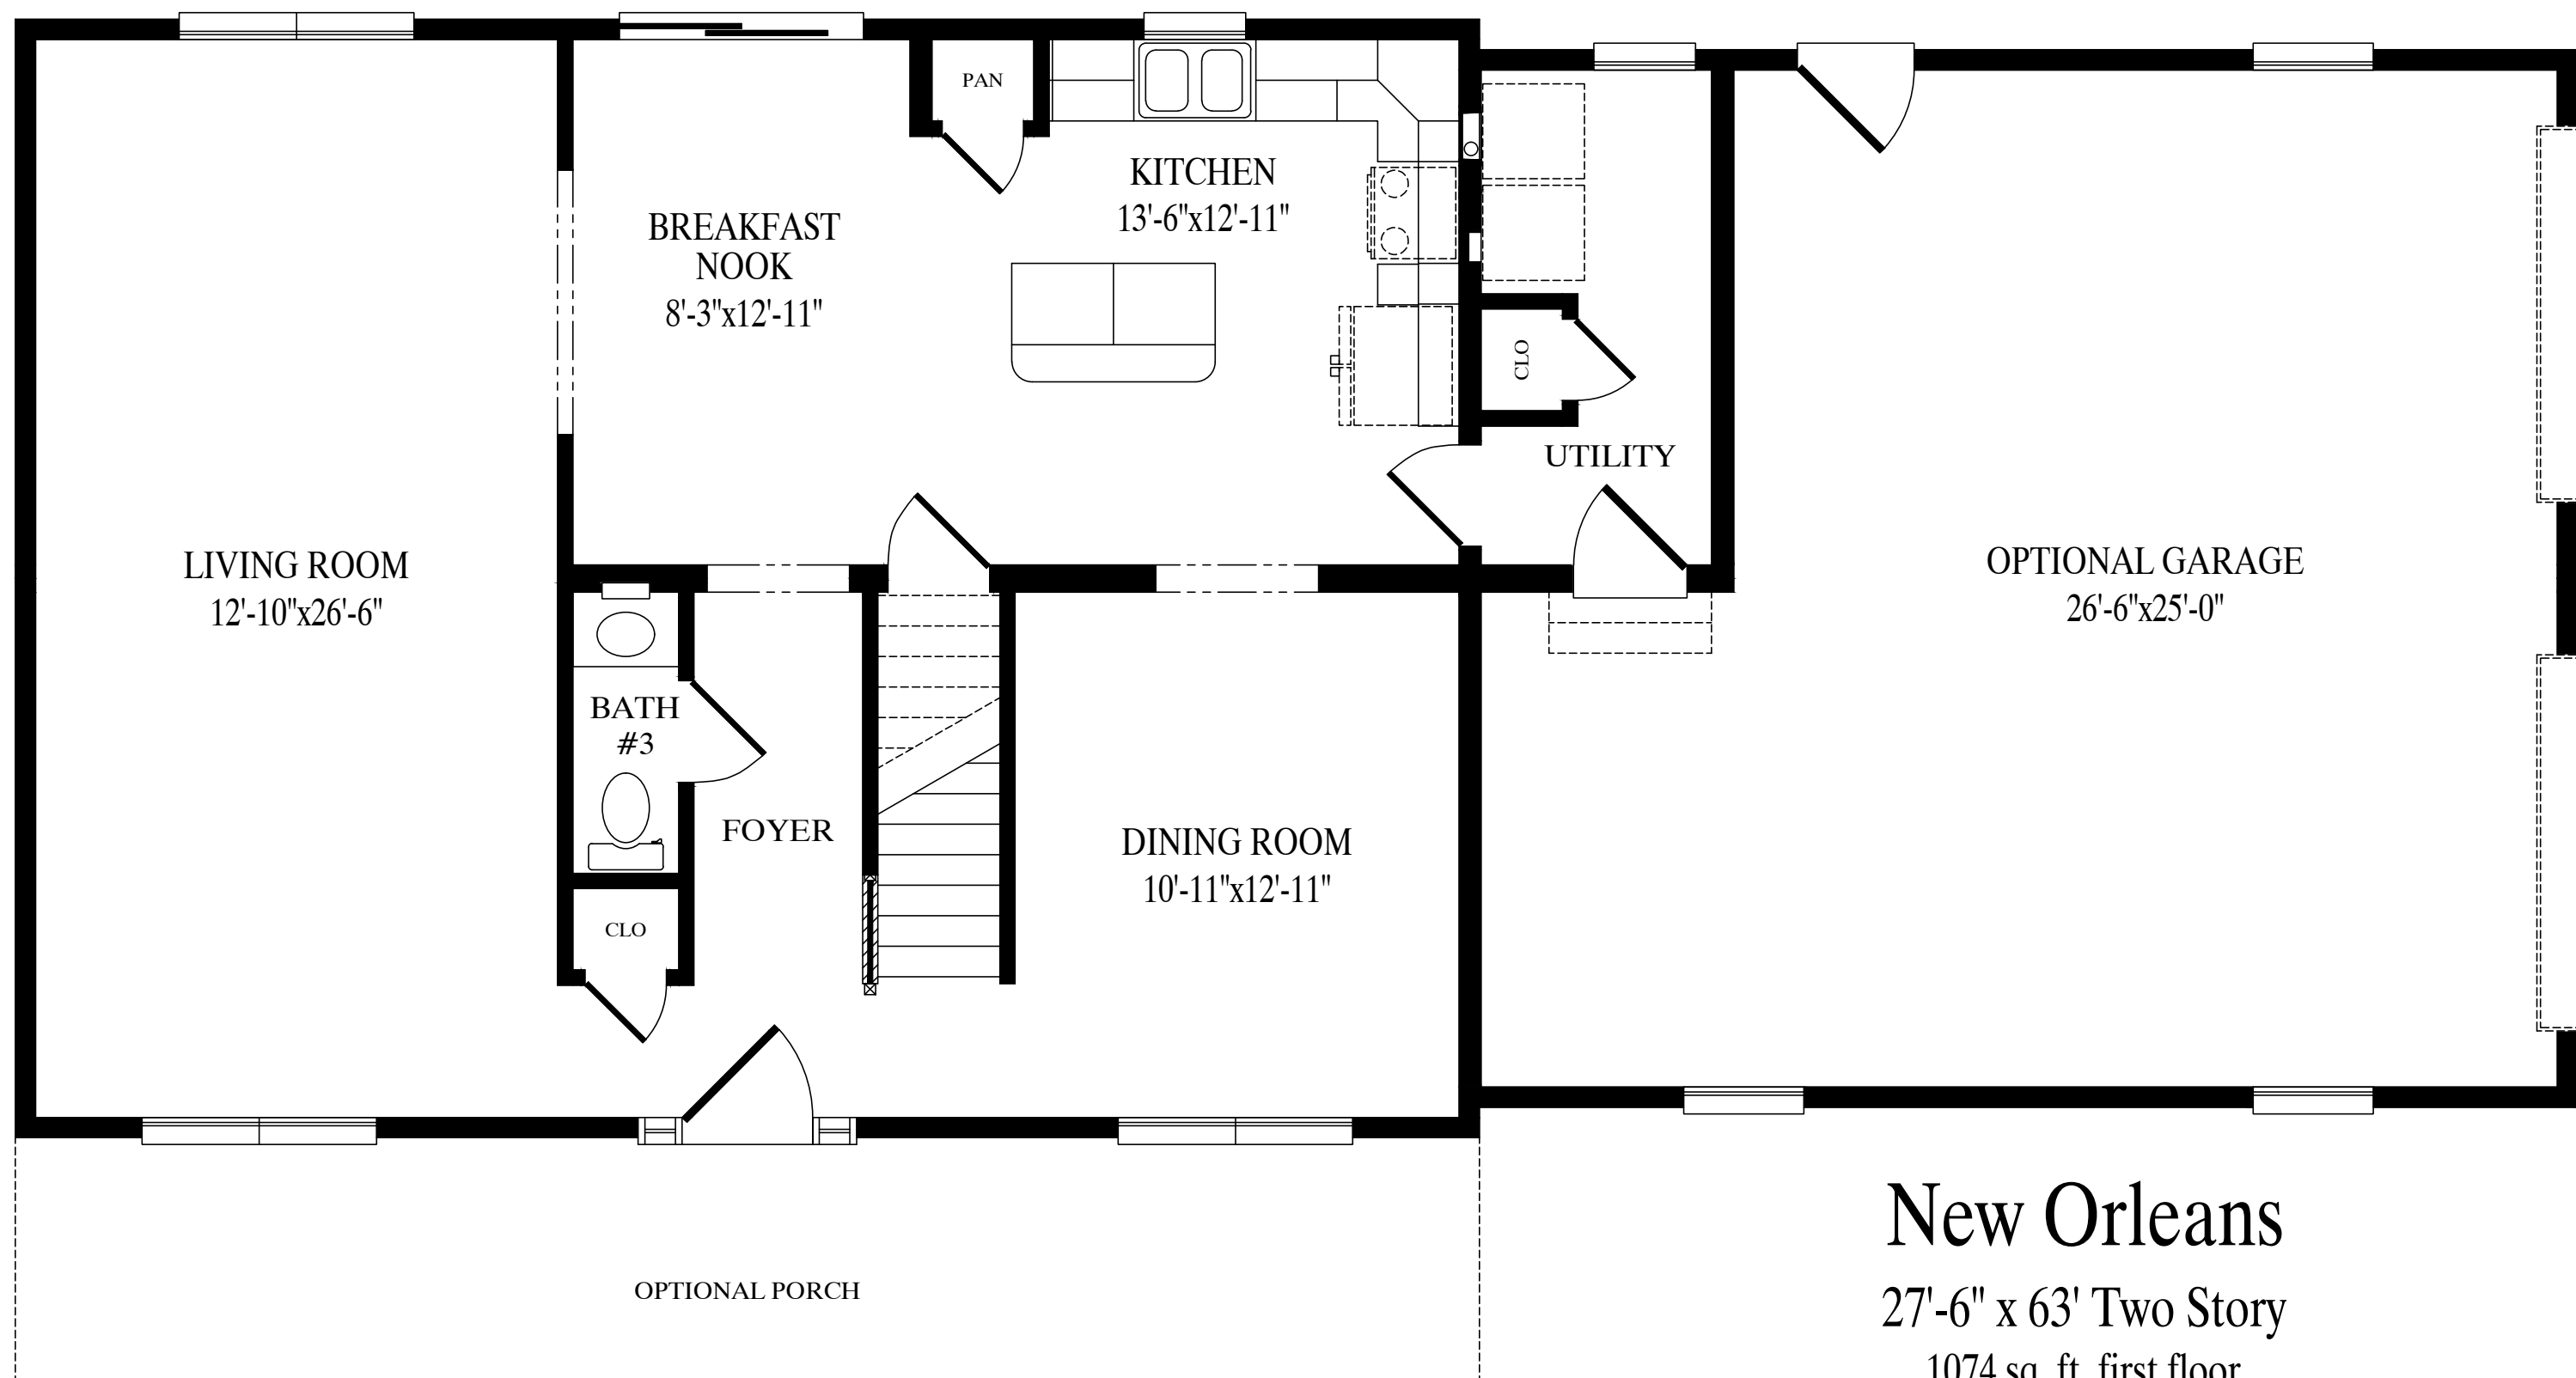

New Orleans
27'-6" x 63' Two Story
1074 sq. ft. first floor
1692 sq. ft. w/garage option
2092 sq. ft. total
2710 sq. ft. total w/garage option

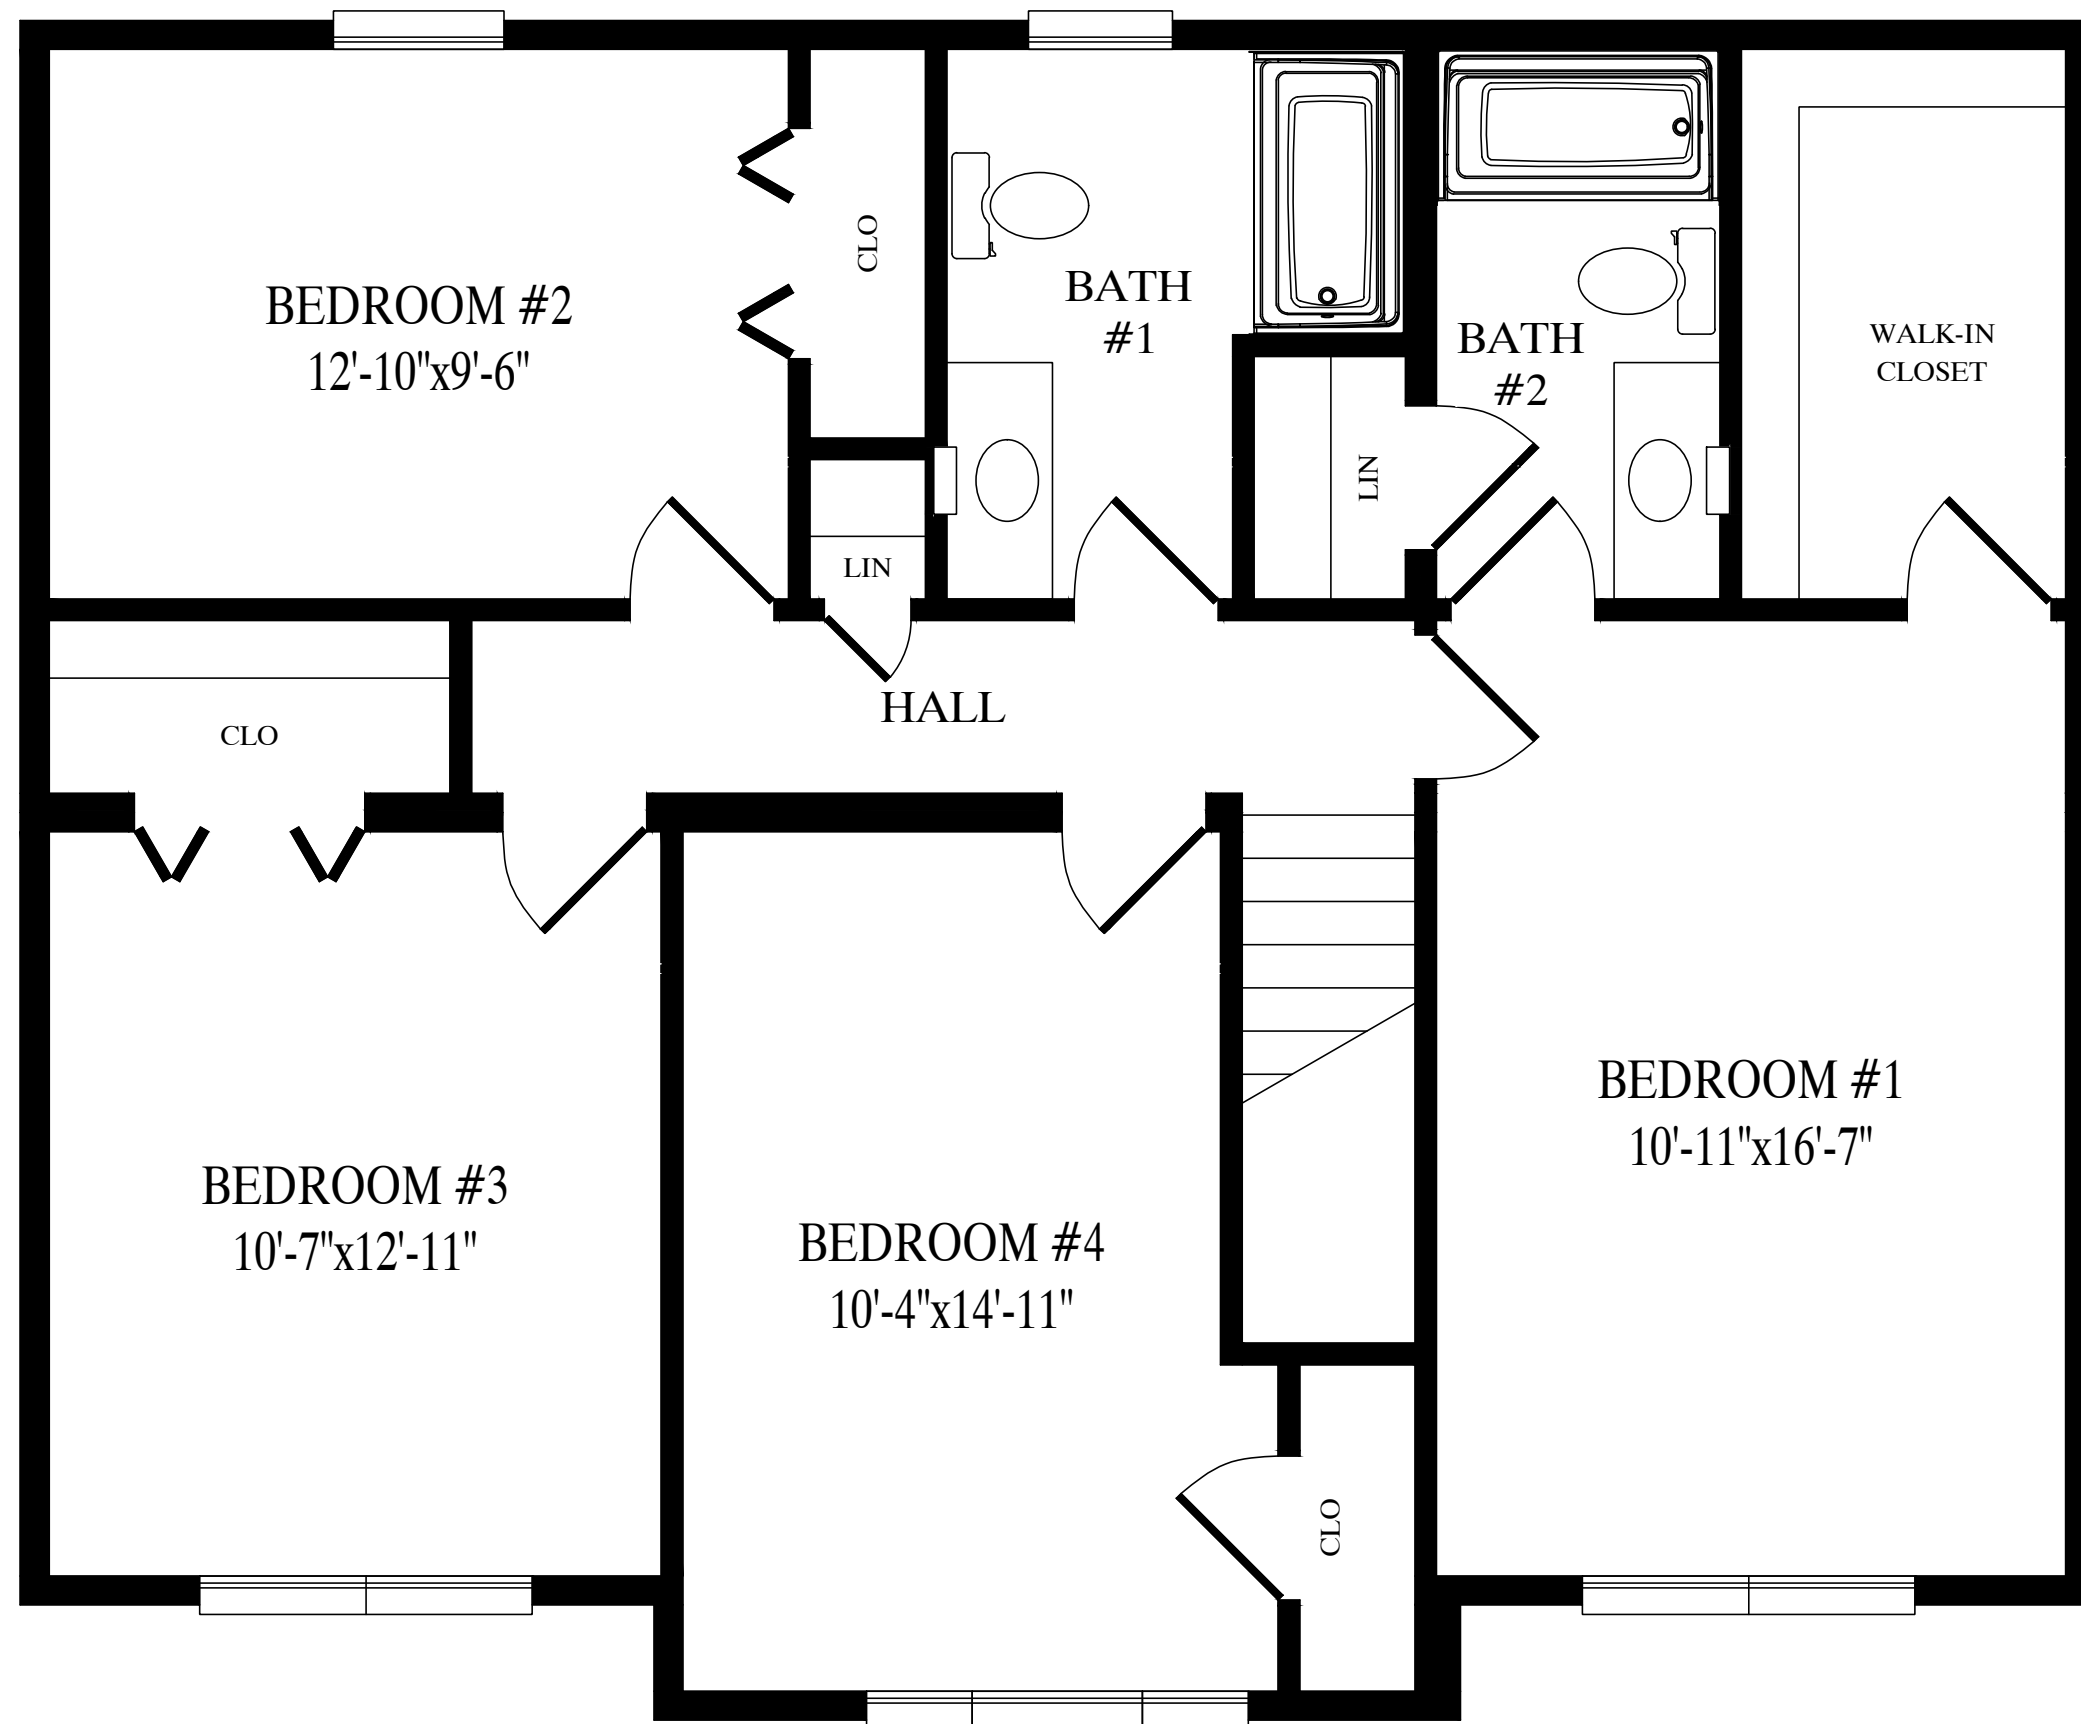

1018 sq. ft. second floor