

CEILING
8'-0"
FLOOR
CEILING
8'-0"
FLOOR



CEILING
FLOOR
CEILING
FLOOR

CUSTOMER		SANDY COVE	
BUILDER	CBS COASTAL	CITY	COUNTY
CITY	CITY	COUNTY	COUNTY
WIND SPEED	???	MPH	VULT
SNOW LOAD	???	???	???
ORDER NO.	SERIAL NO.	FILE NO.	
ORDER #	SERIAL #	SANDY COVE	RENDERED

2834-TWO STORY
FRONT ELEVATION

Custom Building Systems LLC
200 Custom Ave
Middleburg, PA 17842
(888) 553-1414
www.custombuildingsystems.net

MBS
MODULAR BUILDING
SYSTEMS OF PA

CUSTOM BUILDING
SYSTEMS LLC

DATE:	00/00/00	STATUS:	STAT
DRAWN BY:	INIT		

GREGO 6/4/2025 8:20:51 AM


ACTUAL HOUSE MAY VARY FROM ELEVATION-ACCESS TO GRADE ON-SITE BY OTHERS

Sandy Cove

27'-6" x 34' Two Story


907.5 sq. ft. first floor

1815 sq. ft. total

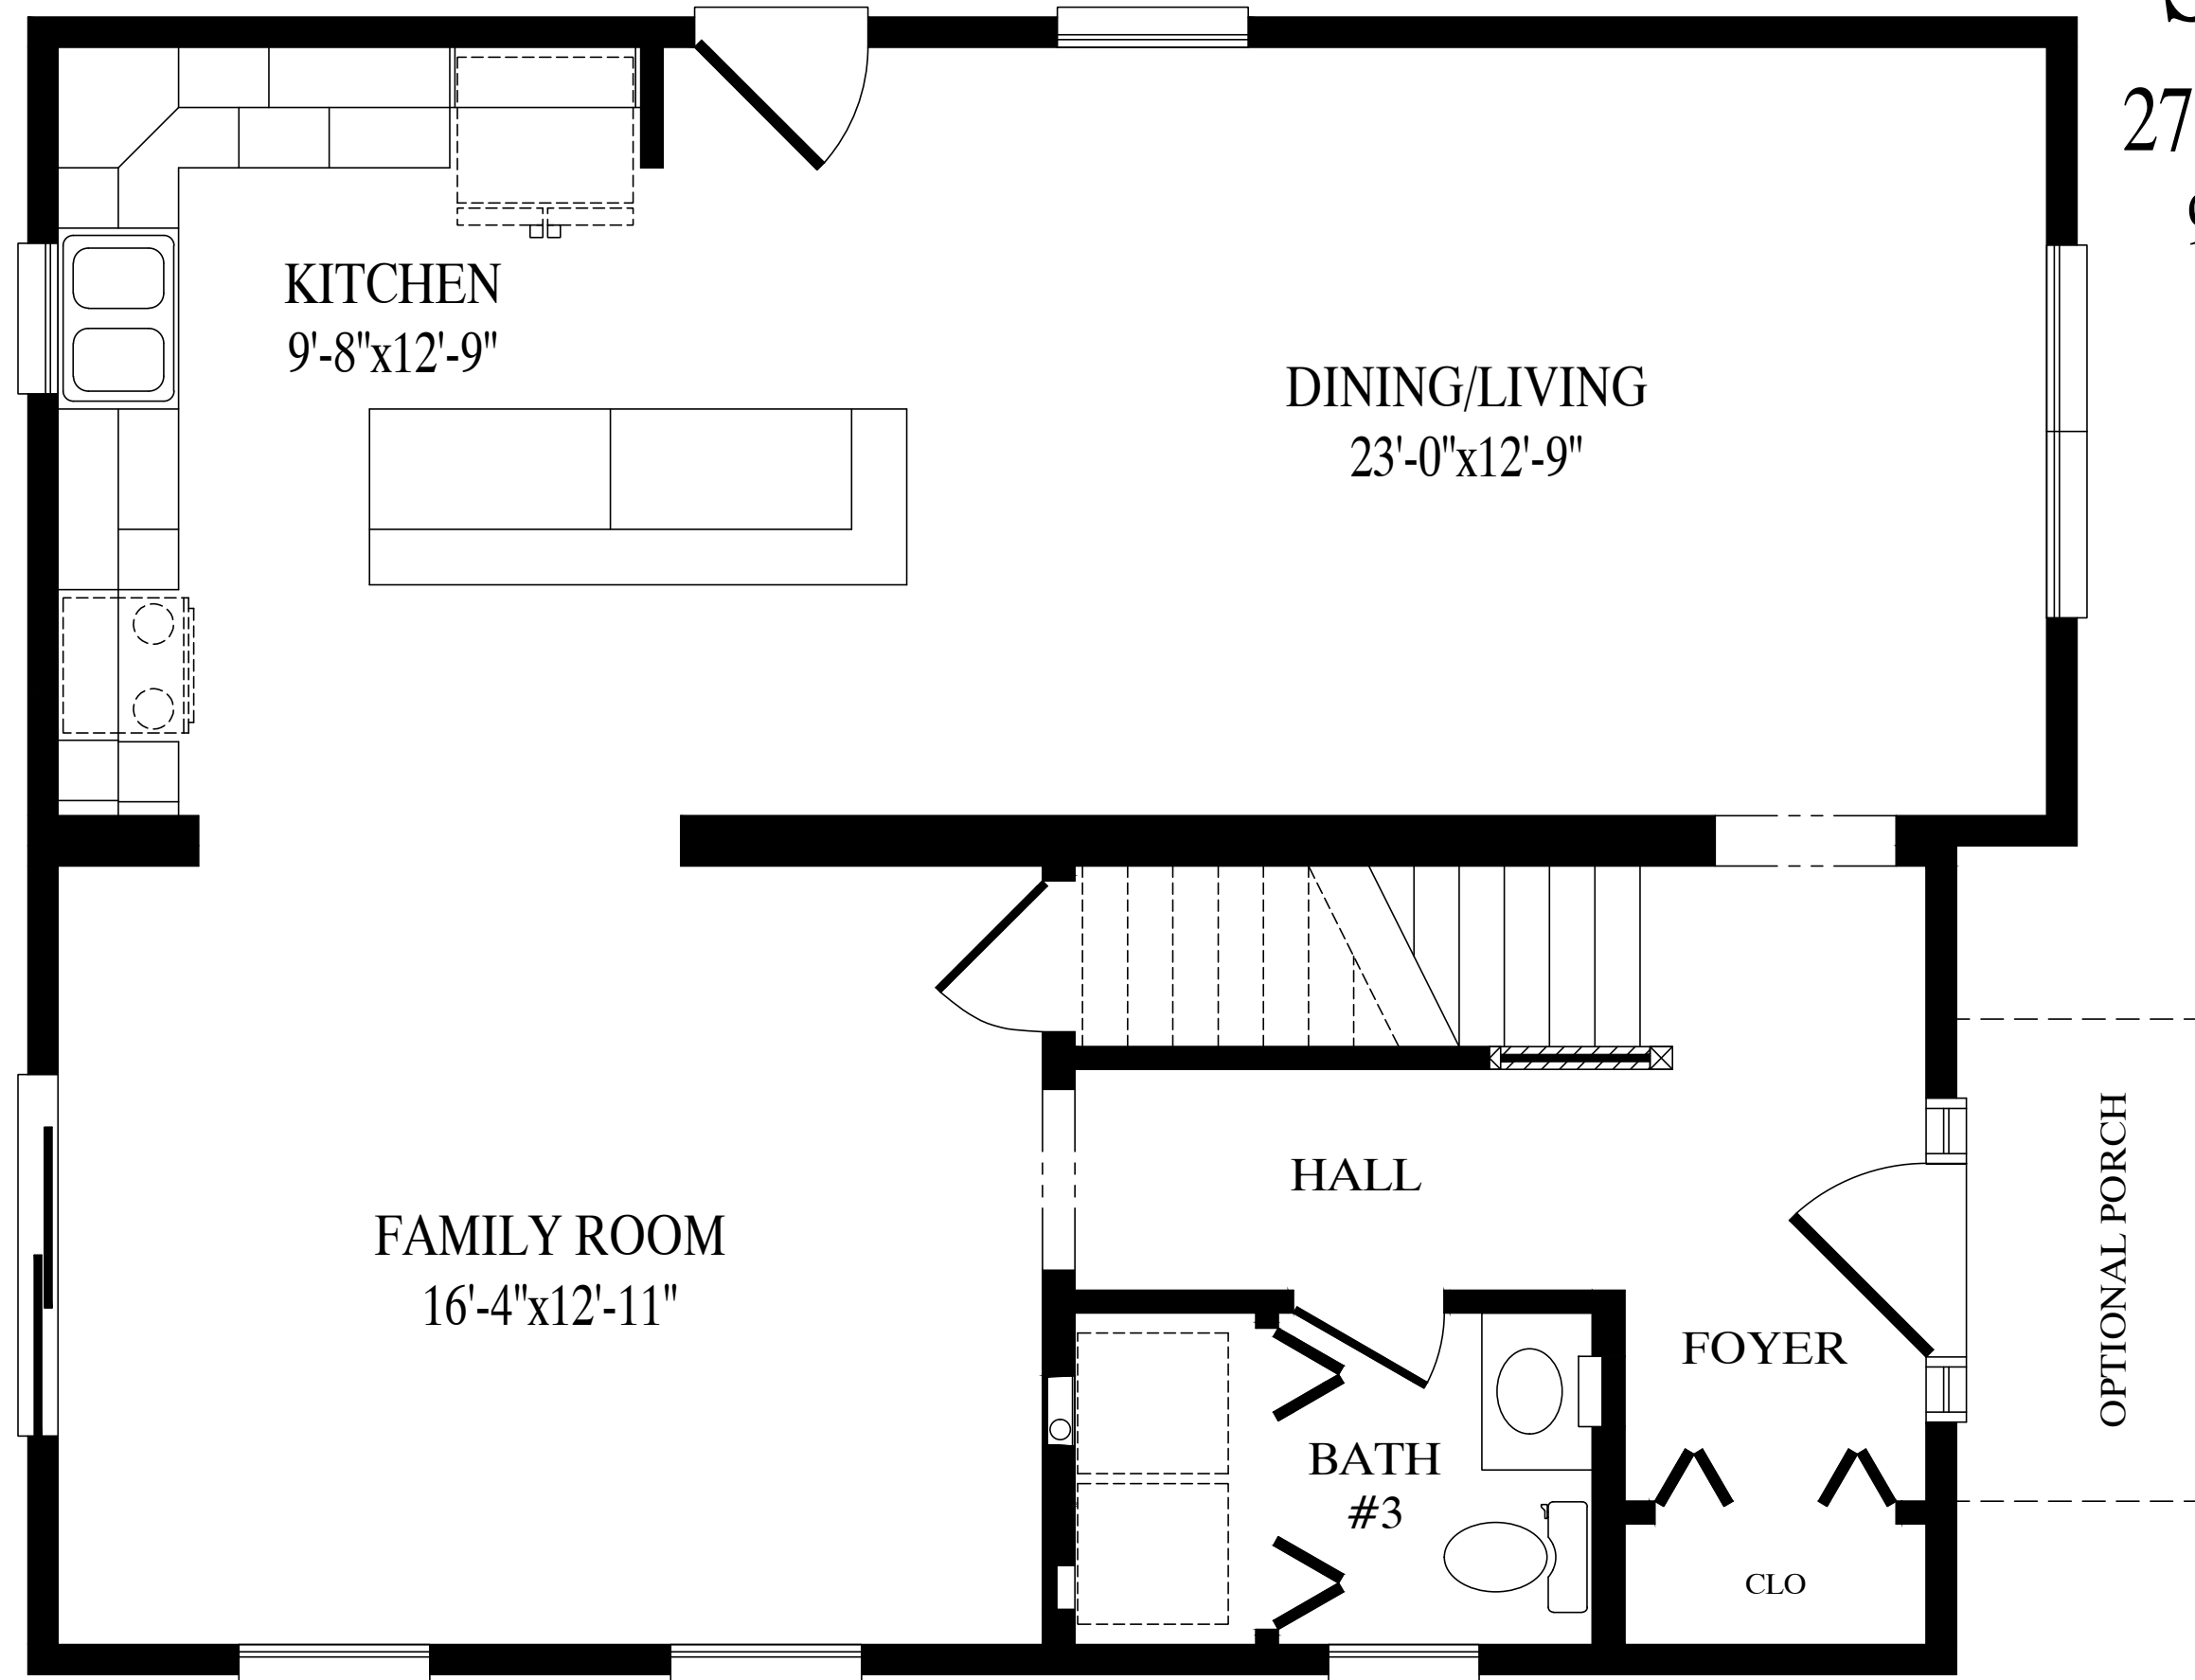

FRONT

OPTIONAL PORCH

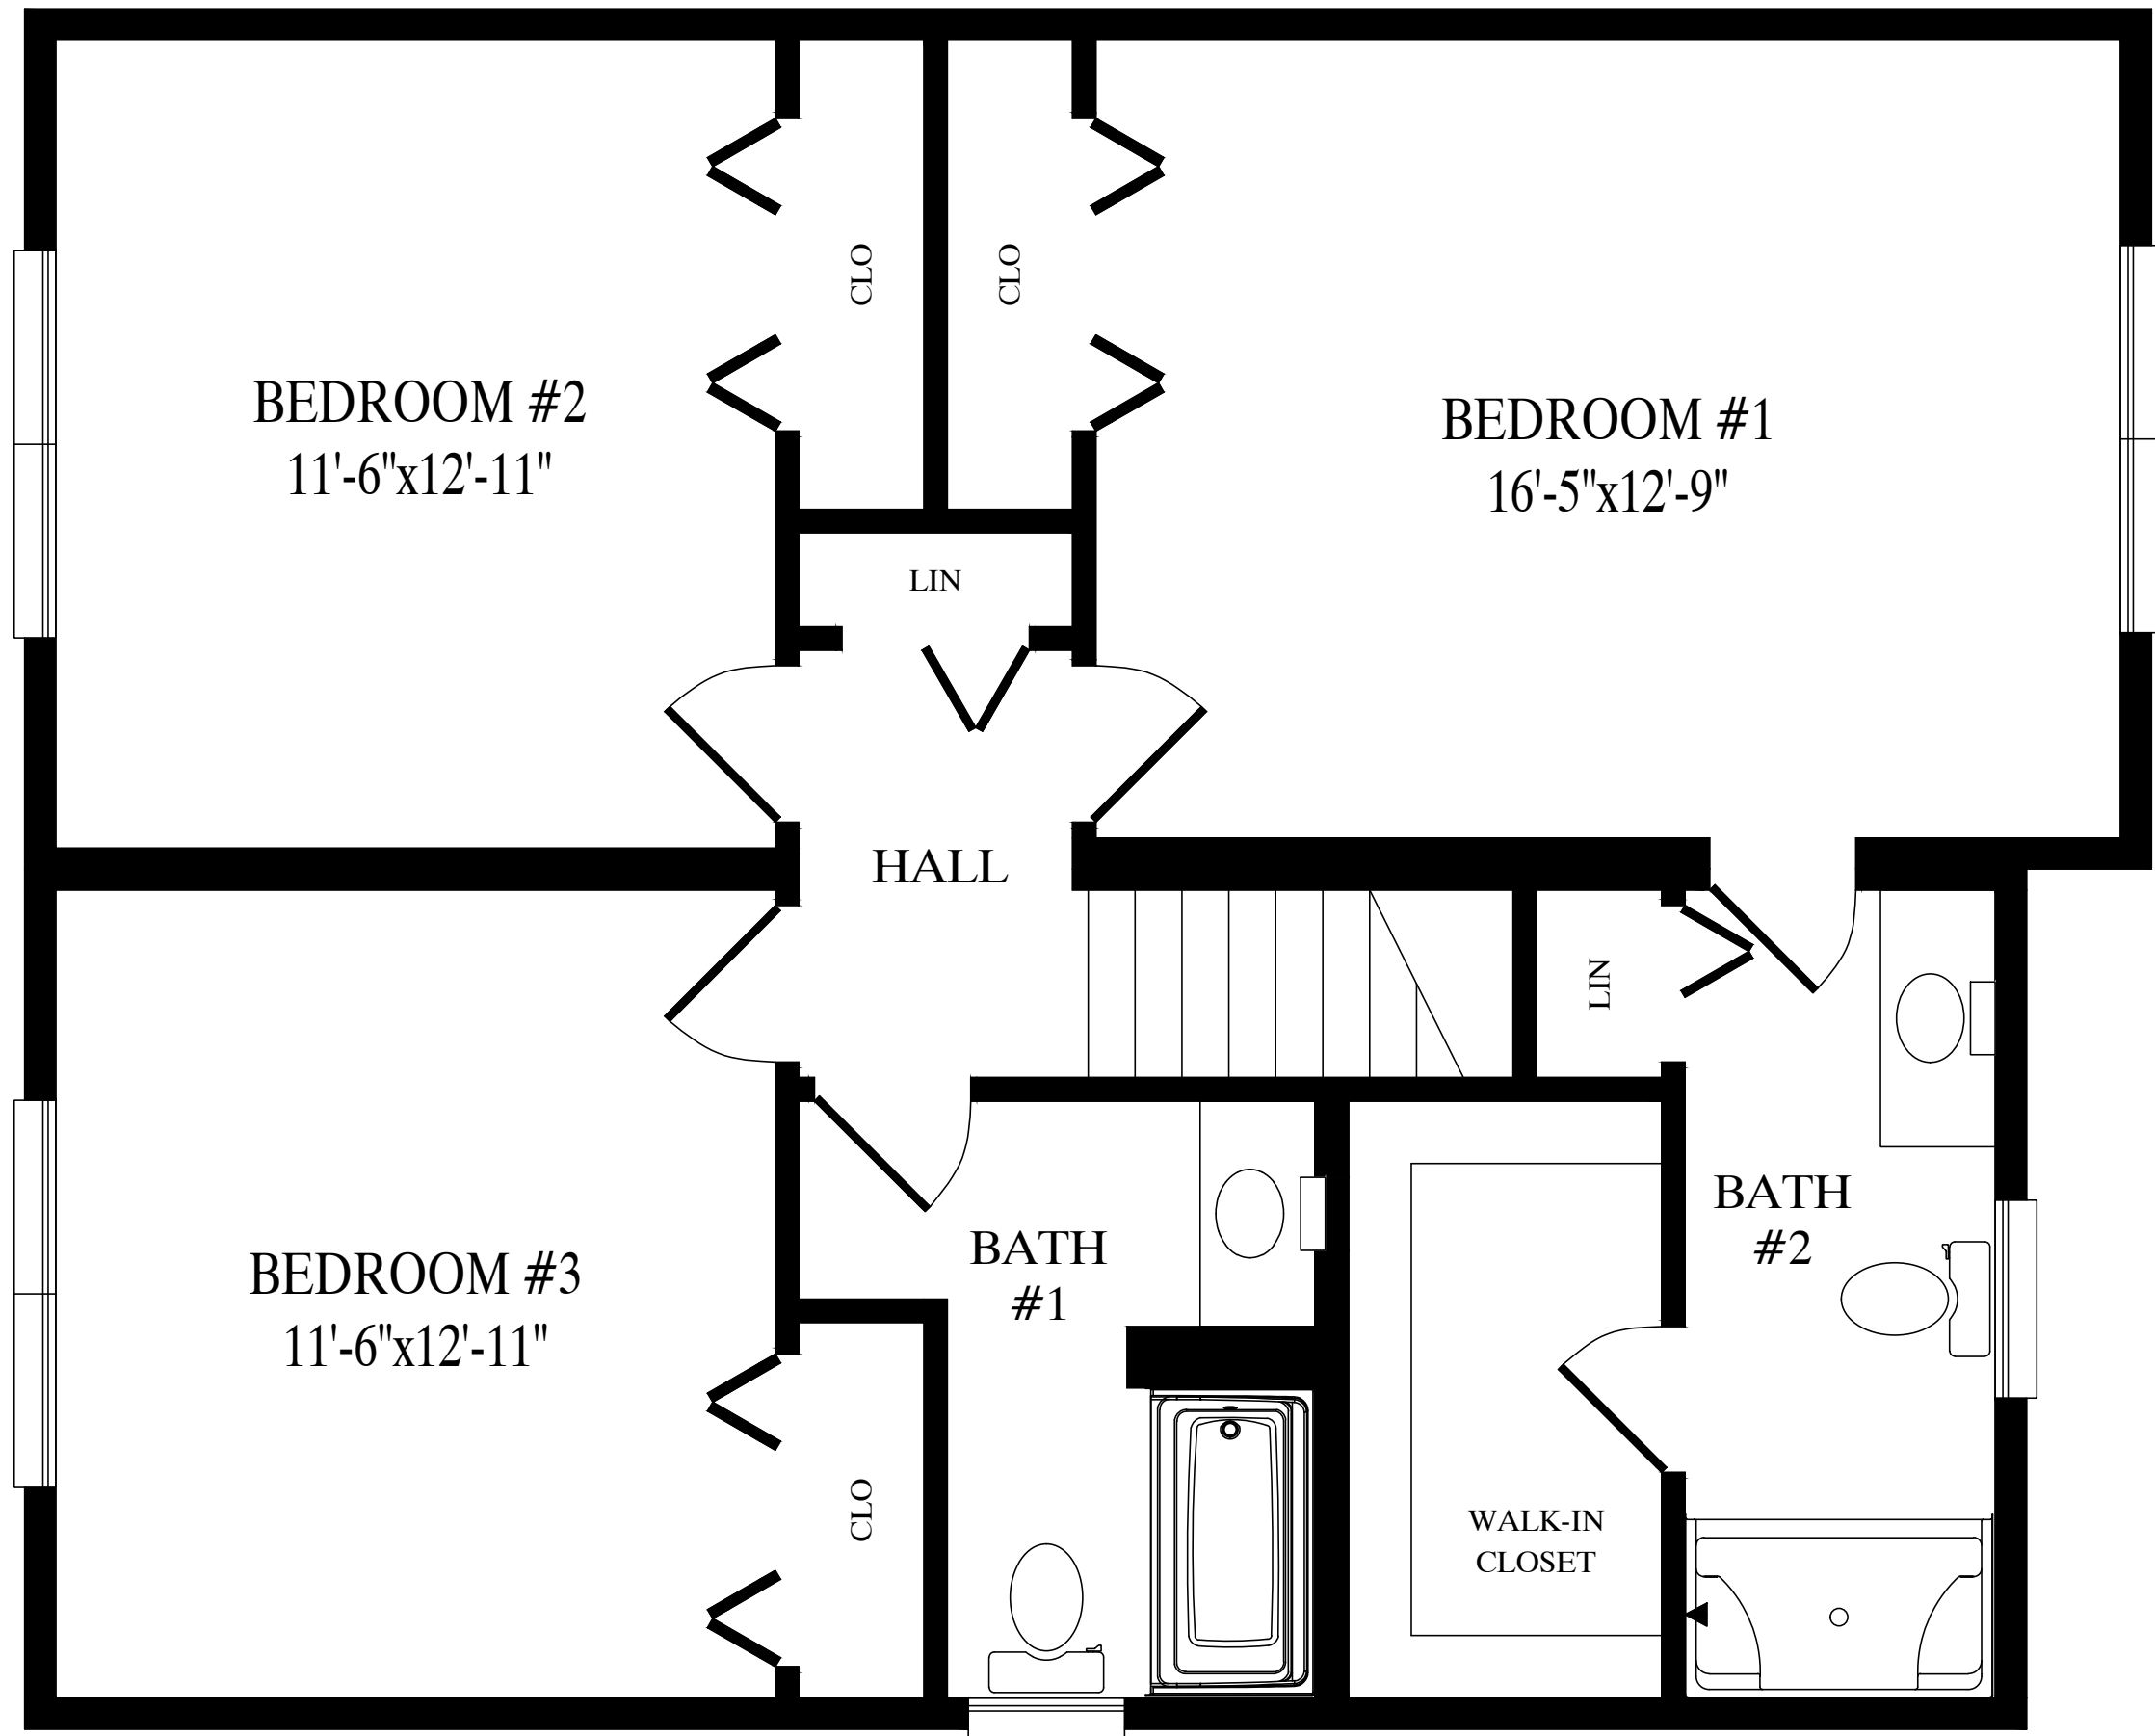

FRONT

907.5 sq. ft. second floor