

CEILING
8'-0"
FLOOR
CEILING
8'-0"
FLOOR



OPTIONAL PORCH

CEILING
FLOOR
CEILING
FLOOR

DATE: 00/00/00	DRAWN BY: INIT	STATUS: STAT	2834-TWO STORY FRONT ELEVATION	BUILDER CBS TWO STORY	CUSTOMER SCARSDALE
				CITY	STATE
				COUNTY	COUNTY
				WIND SPEED ???	MPH VULT ???
				SNOW LOAD ???	SQ. FT. ???
				ORDER NO. ???	FILE NO. ???
				SERIAL # ???	SCARSDALE RENDERED


MBSP
MODULAR BUILDING
SYSTEMS OF PA

Custom Building Systems LLC
200 Custom Ave.
Middleburg, PA 17842
(888) 555-1414
www.custombuildingsystems.net

CUSTOM BUILDING
SYSTEMS LLC

GREGO 6/16/2025 3:08:49 PM

ACTUAL HOUSE MAY VARY FROM ELEVATION-ACCESS TO GRADE ON-SITE BY OTHERS

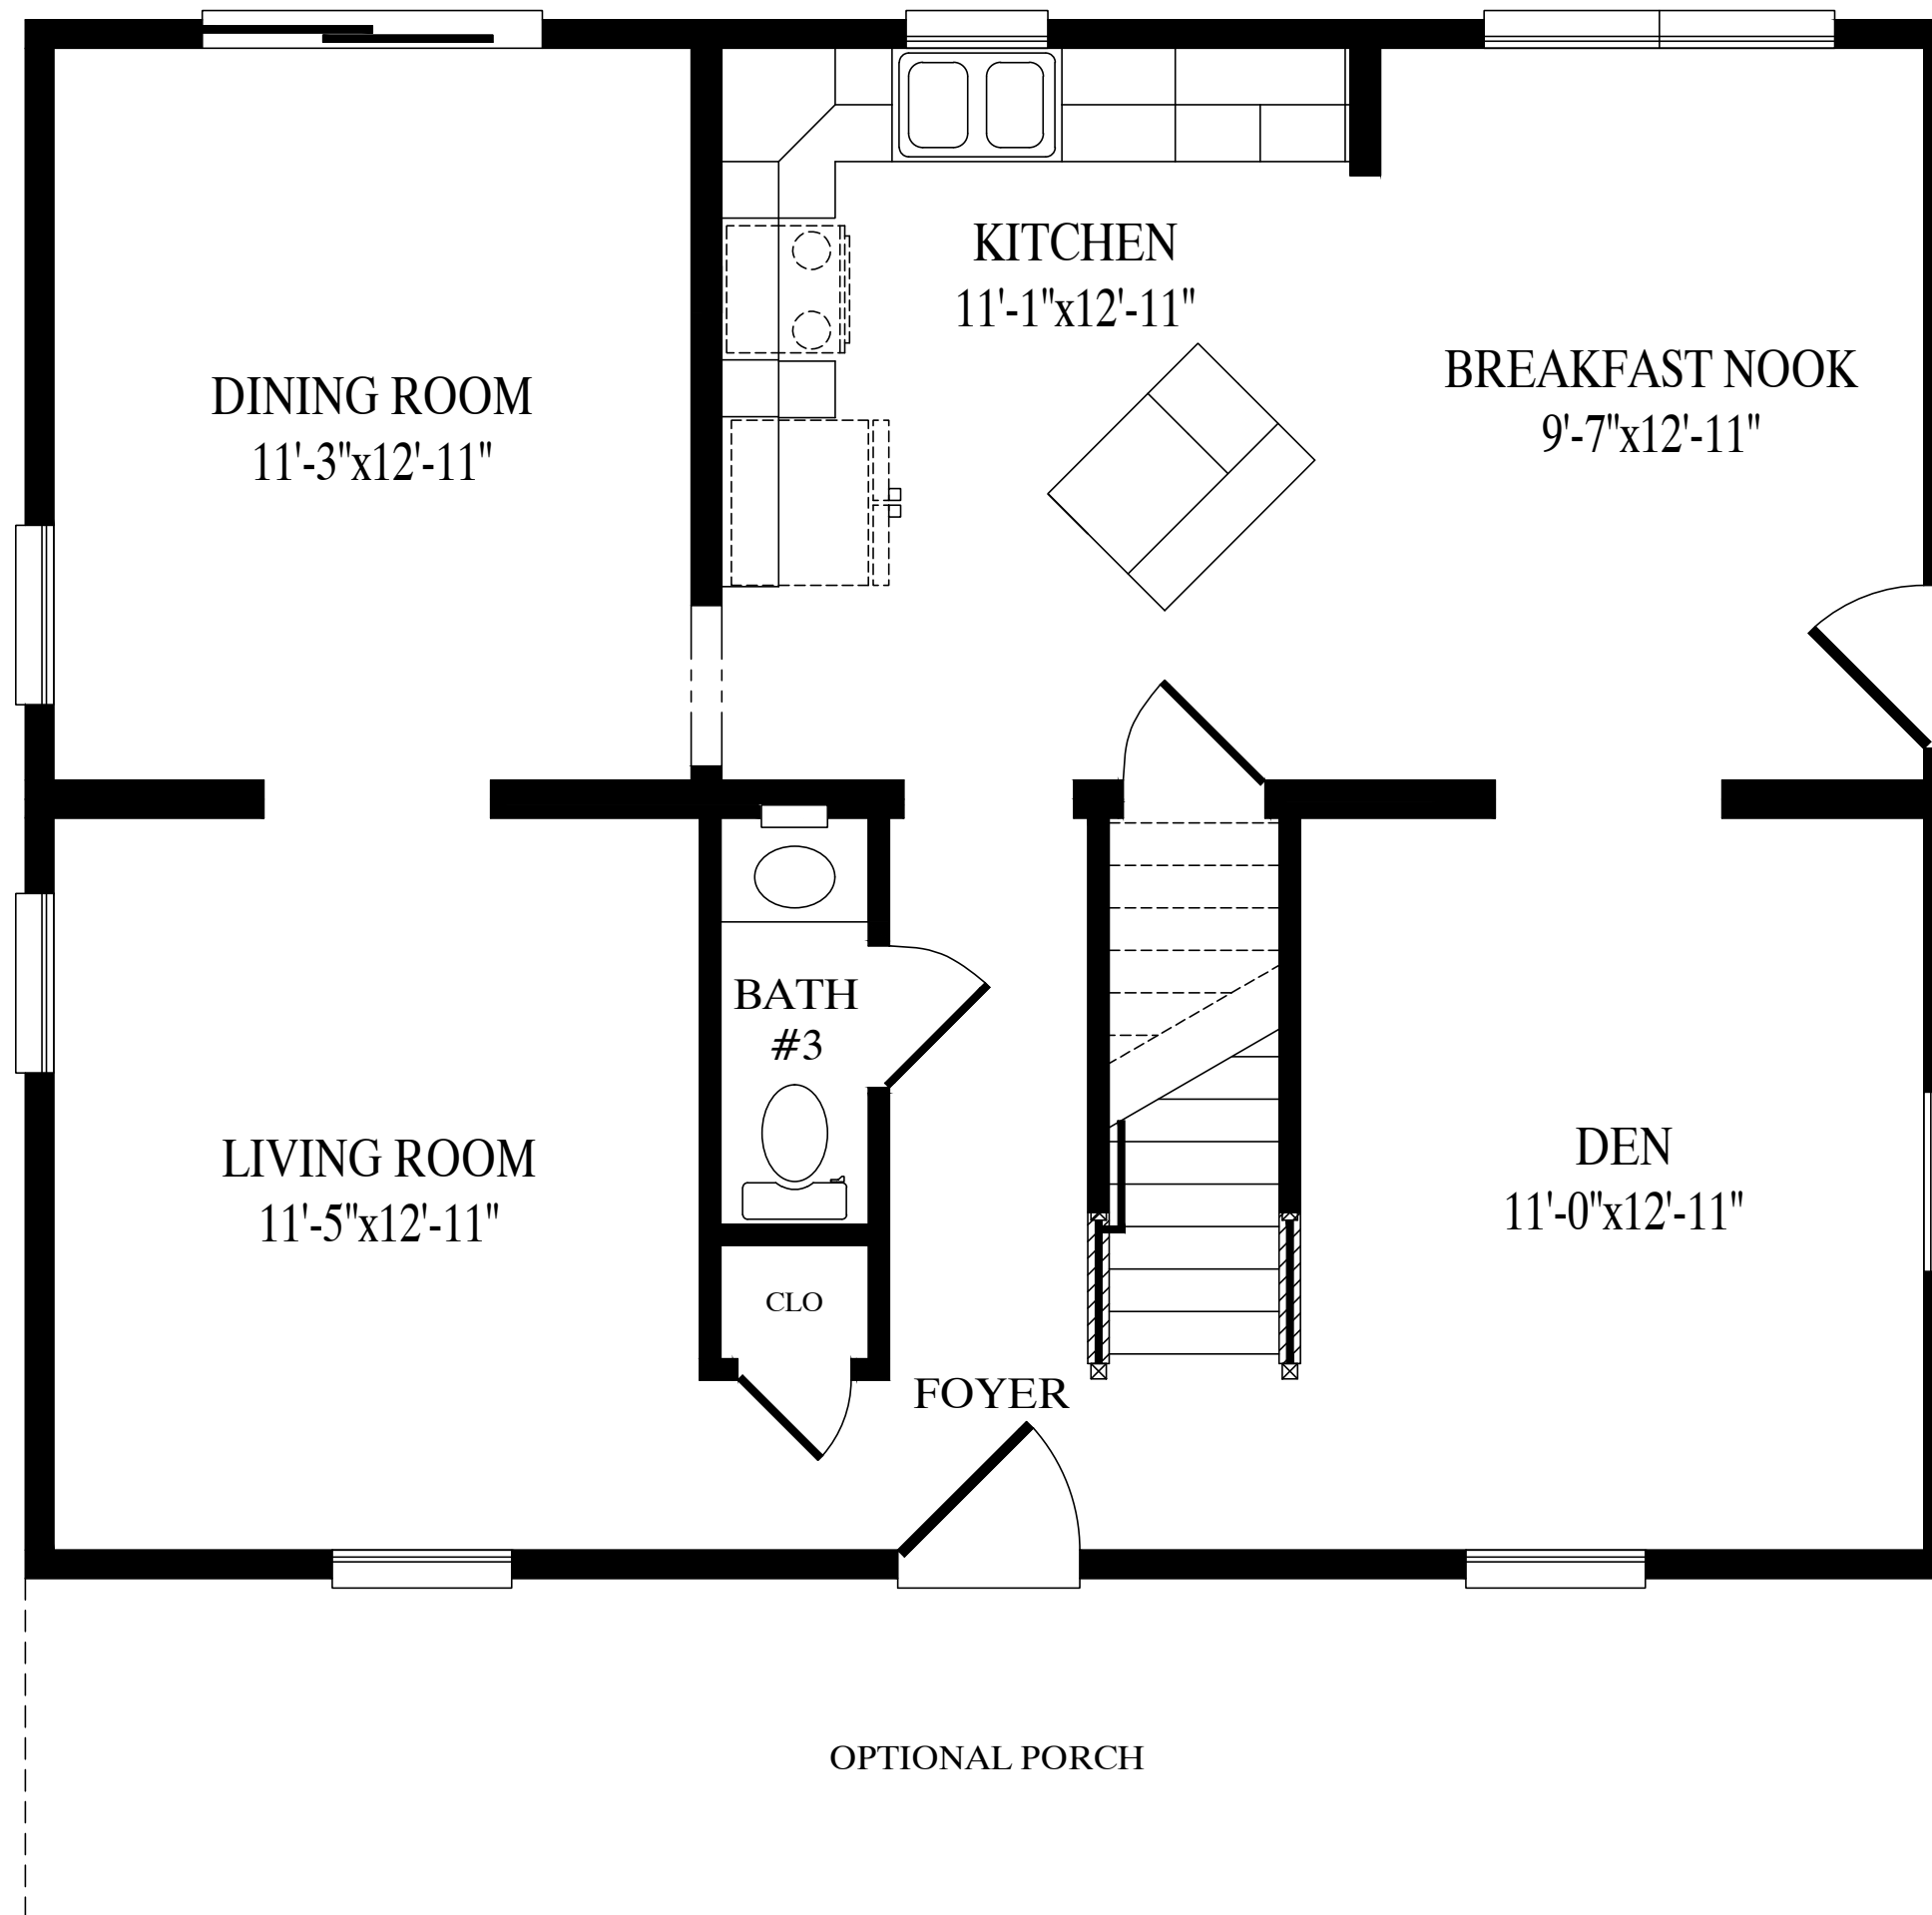


Scarsdale

27'-6" x 34' Two Story

935 sq. ft. first floor

1870 sq. ft. total

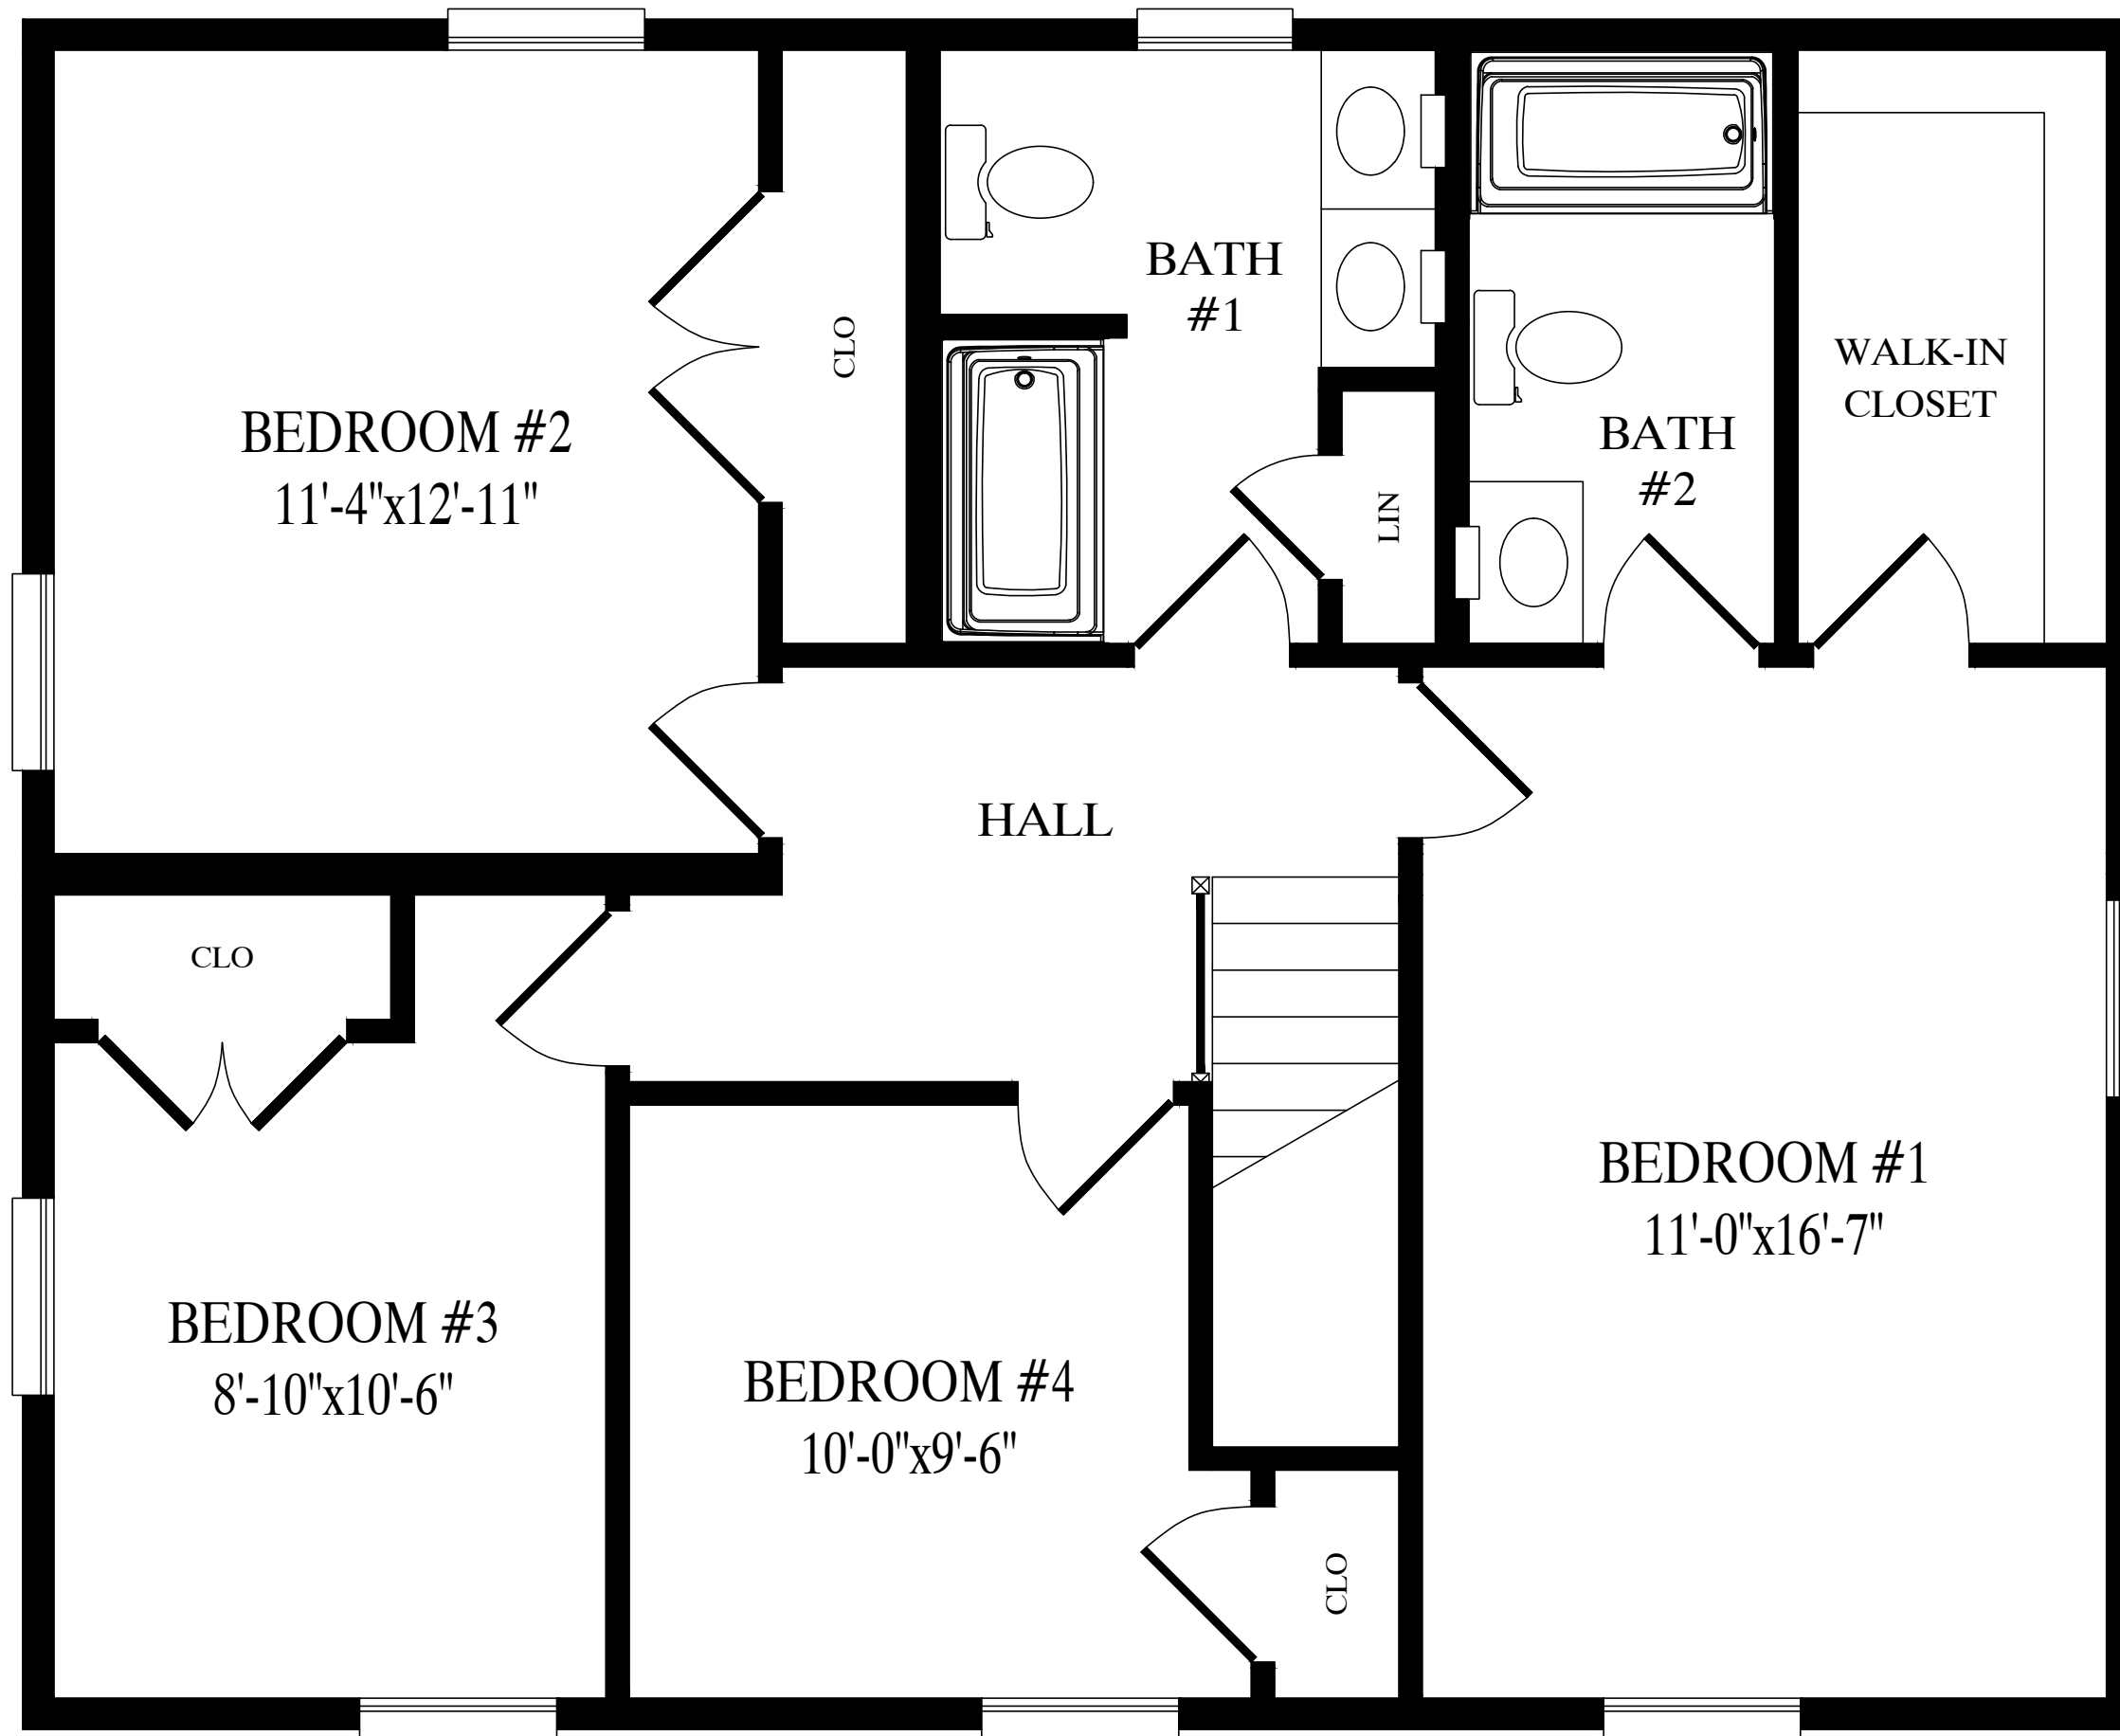

935 sq. ft. second floor